


REAR OF 29-39 FURLONG ROAD, BOURNE END, BUCKS

PLANNING  
23 APR 2008  
WYCOMBE DISTRICT

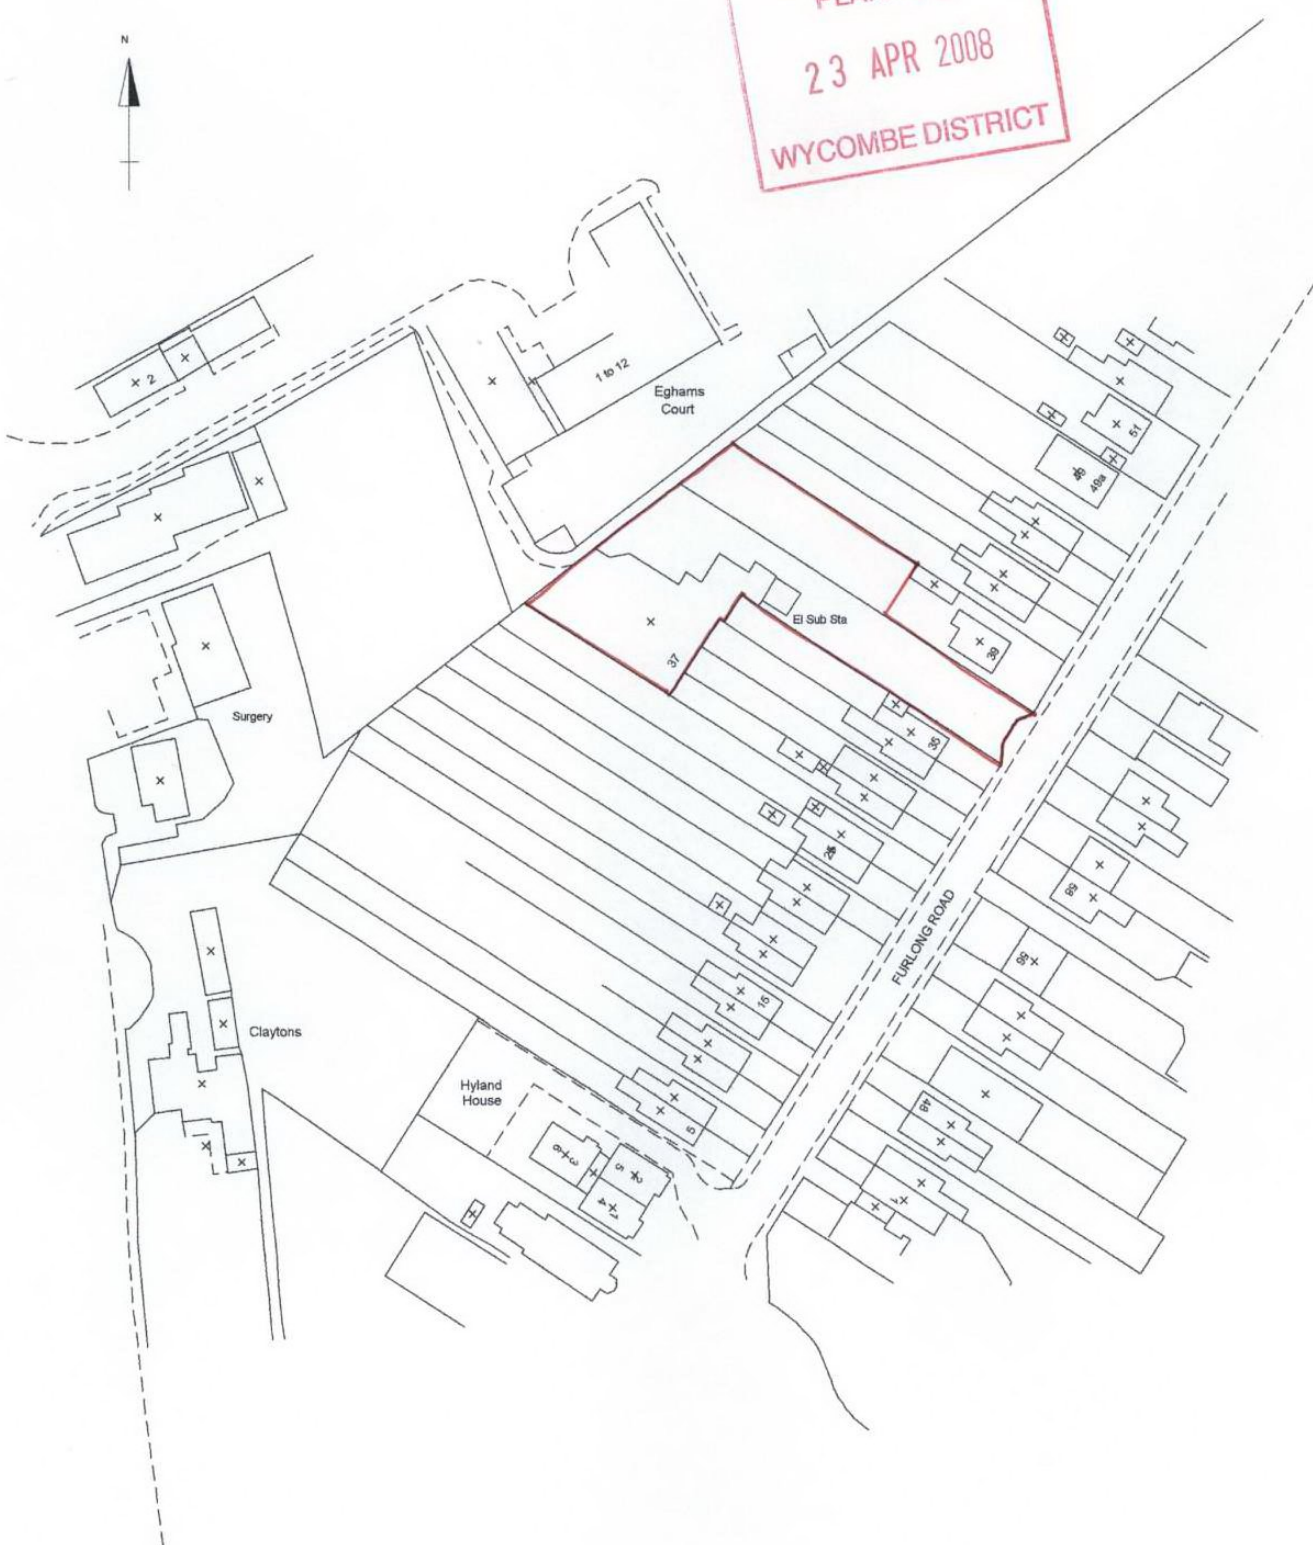

© Crown Copyright 2007. All rights reserved. Licence number 100020449

SCALE 1:1250



Doc No PA 05